

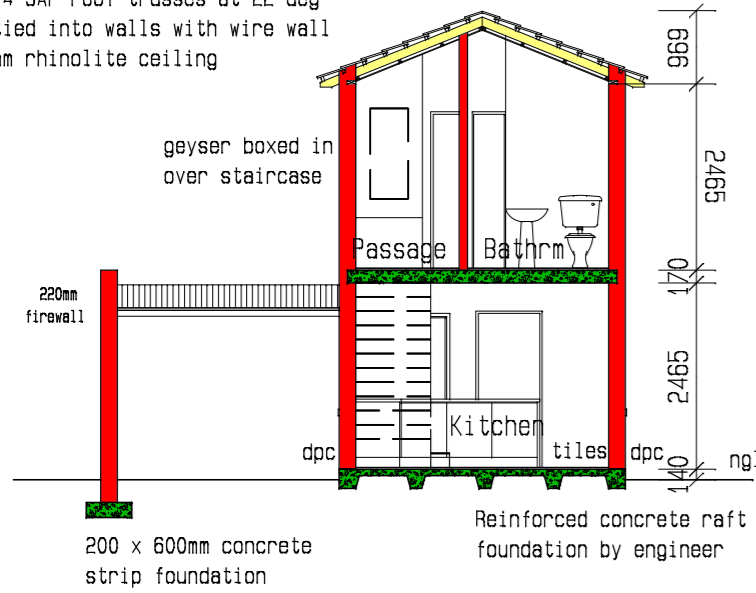
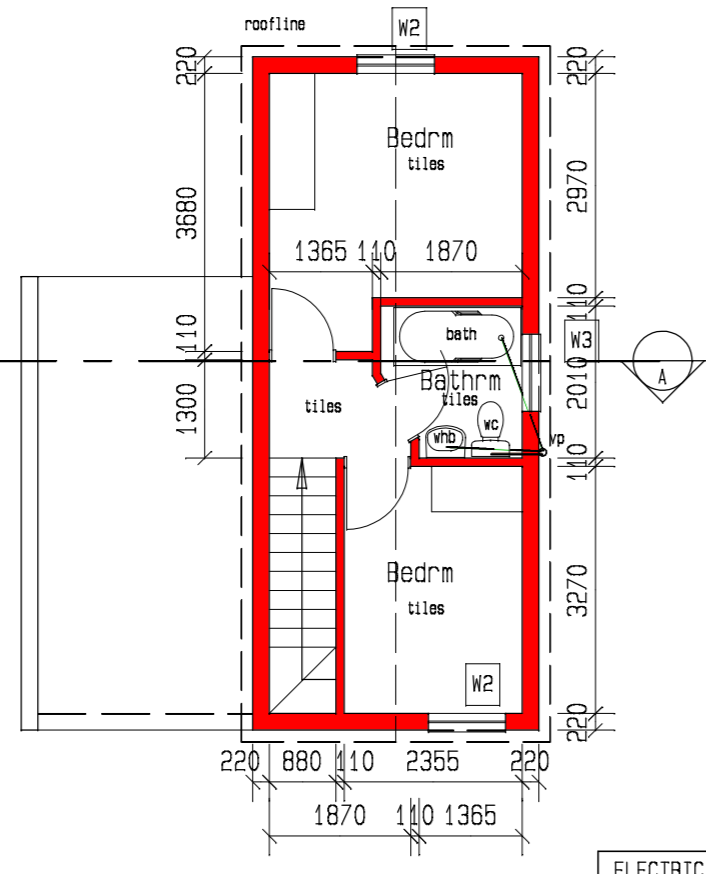
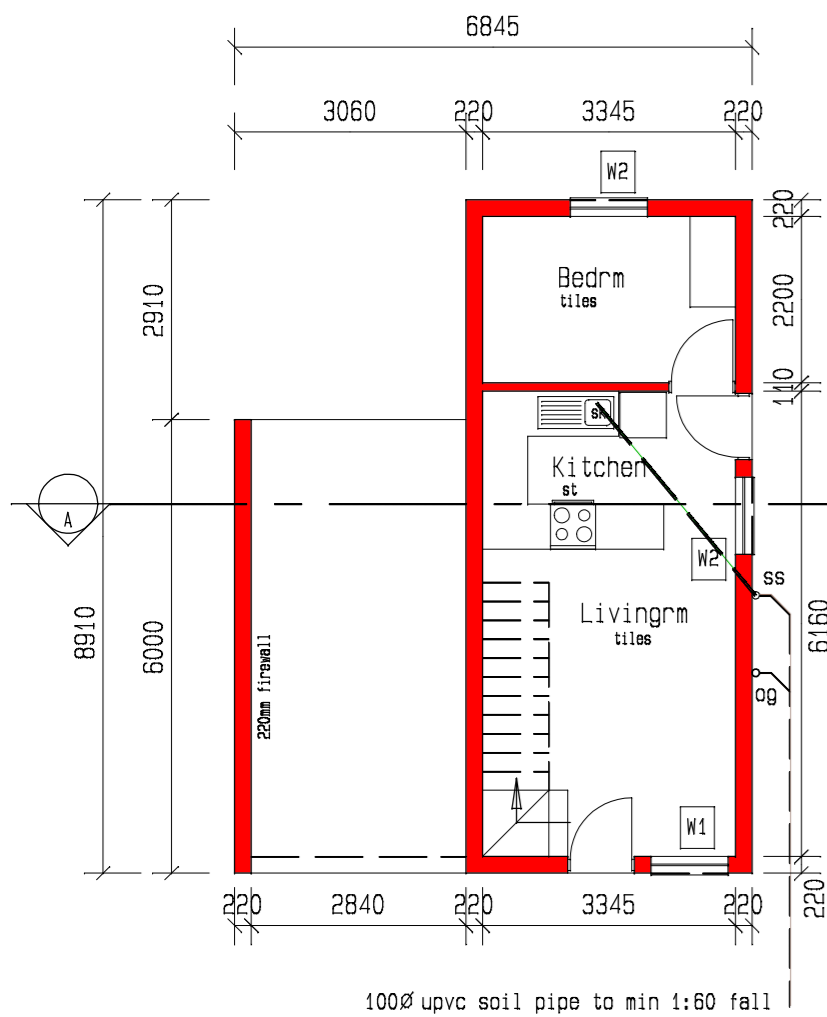



Concrete roof tiles on 38x38 battens on 38x114 SAP roof trusses at 22 deg pitch, tied into walls with wire wall ties. 9mm rhinolite ceiling

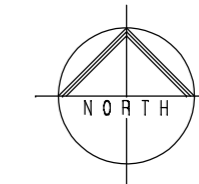

	W1	qty:1		W2	qty:4		W3	qty:1
Description: Factory made steel window with red oxide finish Ironmongry: Ex-factory Glazing: clear			Description: Factory made steel window with red oxide finish Ironmongry: Ex-factory Glazing: clear			Description: Factory made steel window with red oxide finish Ironmongry: Ex-factory Glazing: obscure		

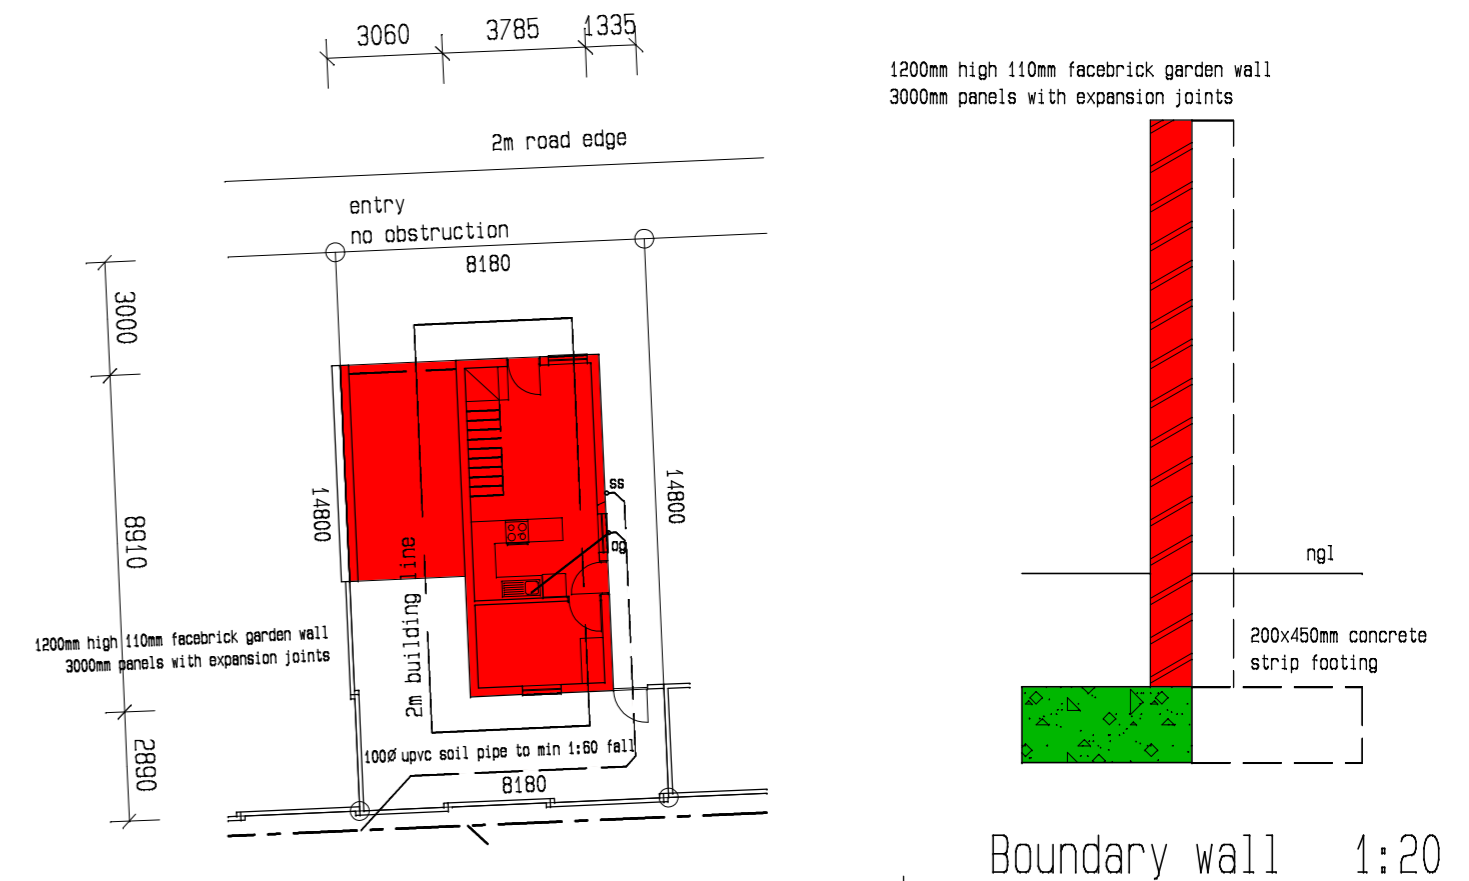

Electrical Plan 1:100

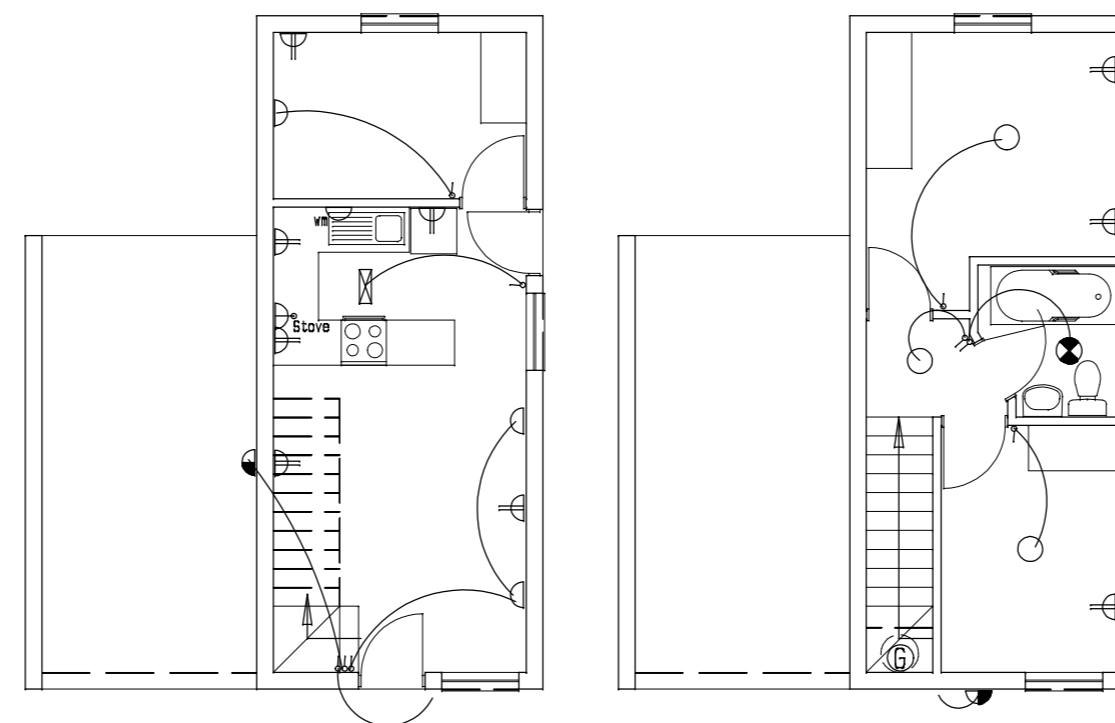

ELECTRICAL KEY:		Note:	
	Waterproof ceiling mounted fitting		Geyser point in roof volume
	Waterproof wall mounted fitting 1900mm		Double 15A wall socket, 340mm or 1105mm
	Standard ceiling mounted fitting		Wall light switch 1105mm
	Standard wall mounted fitting 1900mm		40A stove switch to left of stove 1105mm
	Ceiling mounted fluorescent fitting		15A washing machine switch 1105mm, socket 340mm

PLANNING KEY:	Building area	68m ²
	Garage/carport	18m ²
	Total	86m ²
	Coverage	37%
	FAR	0.7
	Double storey	

Typical type 9 - 3 bedroom unit on Ptn of Ptn 3, Erf 1948, Evander for Sikunye Holdings (Pty) Ltd



Drawn By: jd
Date: 06 / 2014
Project No: 2912

Drawing ref. no.
T9-3