

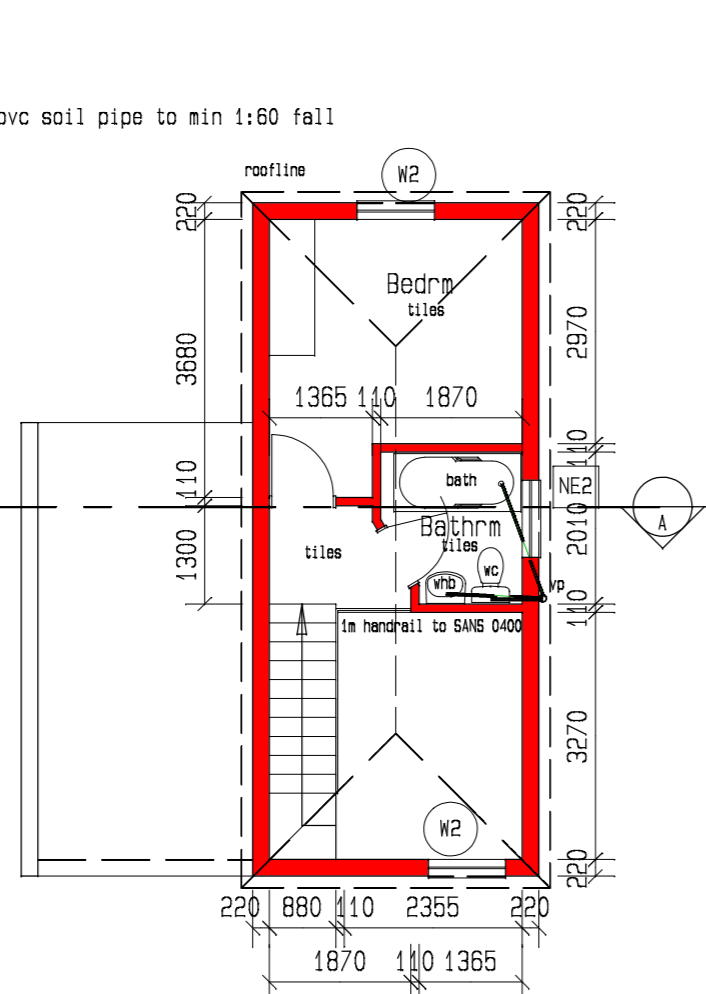
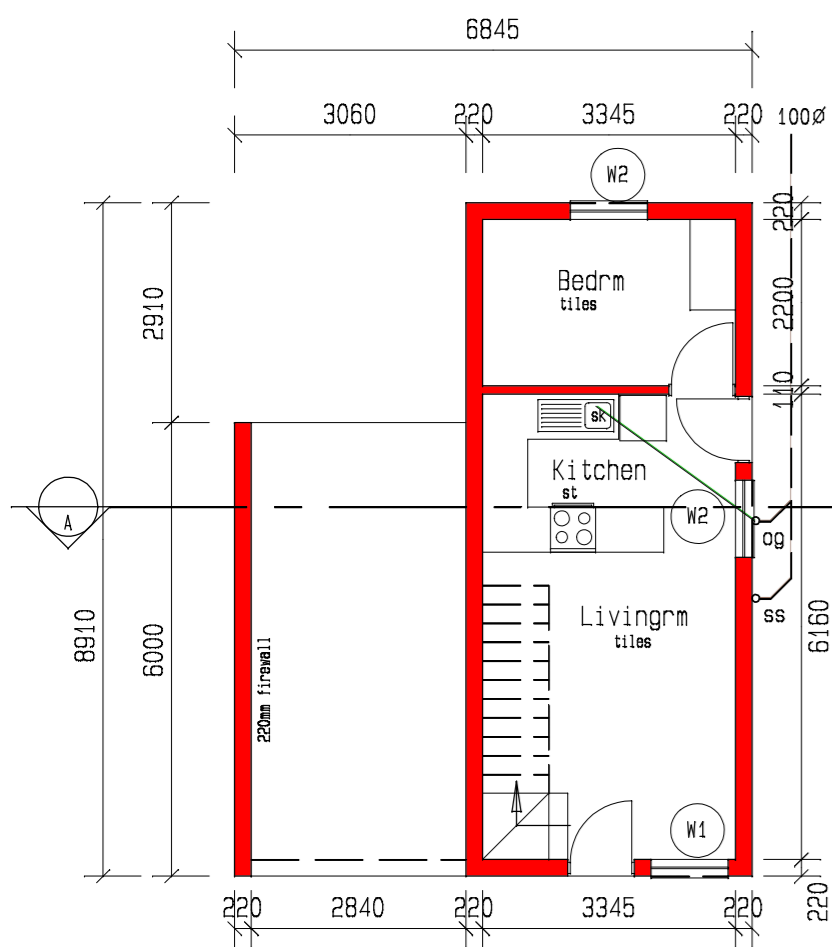


	W1	qty:1	
Description: Factory made steel window with red oxide finish			
Ironmongry: Ex-factory			
Glazing: clear			
	W2	qty:4	
Description: Factory made steel window with red oxide finish			
Ironmongry: Ex-factory			
Glazing: clear			
	W3	qty:1	
Description: Factory made steel window with red oxide finish			
Ironmongry: Ex-factory			
Glazing: obscure			

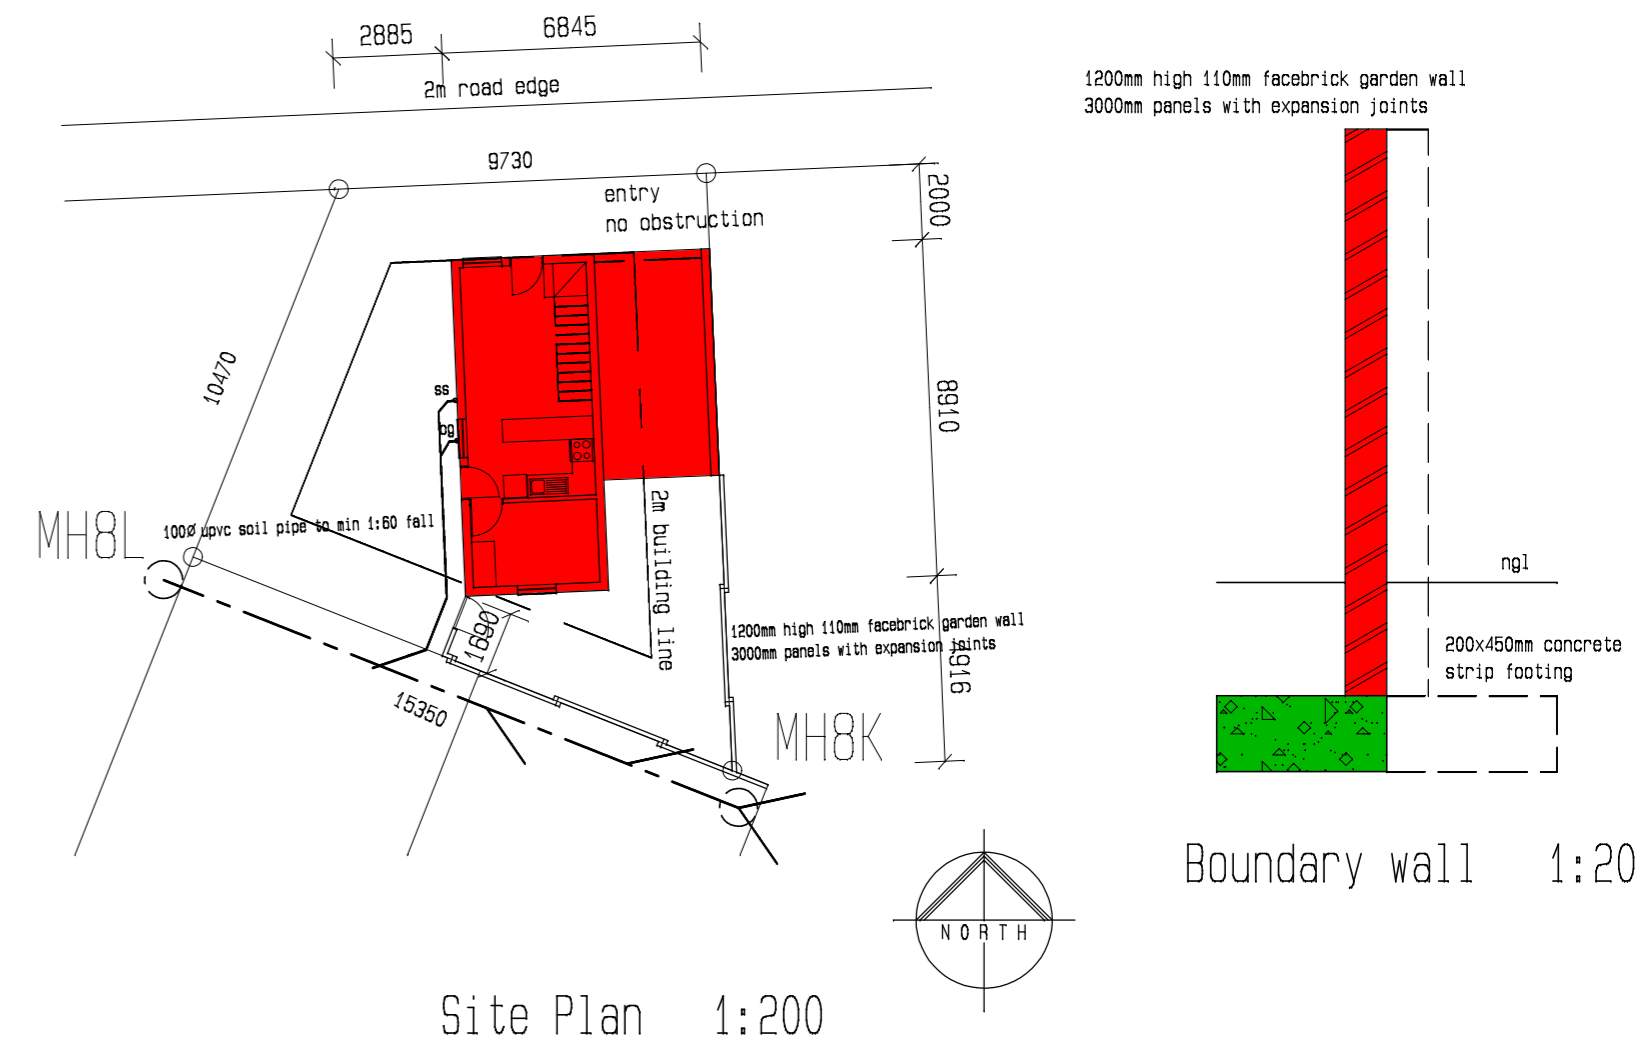

Electrical Plan 1:100

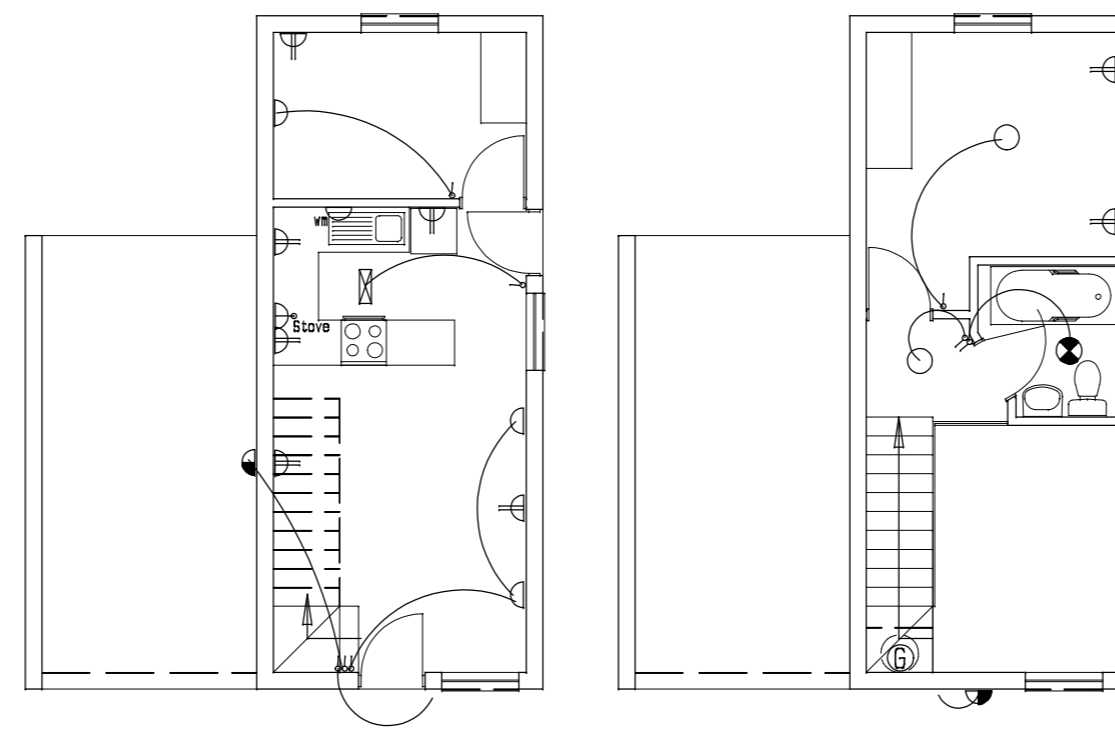

ELECTRICAL KEY:

	Waterproof ceiling mounted fitting		Geyser point in roof volume
	Waterproof wall mounted fitting 1900mm		Double 15A wall socket, 340mm or 1105mm
	Standard ceiling mounted fitting		Wall light switch 1105mm
	Standard wall mounted fitting 1900mm		40A stove switch to left of stove 1105mm
	Ceiling mounted fluorescent fitting		15A washing machine switch 1105mm, socket 340mm

Note:

- *All differences between floor level inside and ground level outside min. 170
- *Dpc's under all windows and at surface bed level
- * Min IL height to be 450mm

PLANNING KEY:

Building area	60m ²
Garage/carport	18m ²
Total	78m ²
Coverage	37%
FAR	0.7
Double storey	

Typical type 9 - 2 bedroom unit on Ptn of Ptn 3, Erf 1948, Evander for Sikunye Holdings (Pty) Ltd



Drawn By: jd
Date: 06 / 2014
Project No: 2912

Drawing ref. no.
T9-2