




South Elevation 1:100

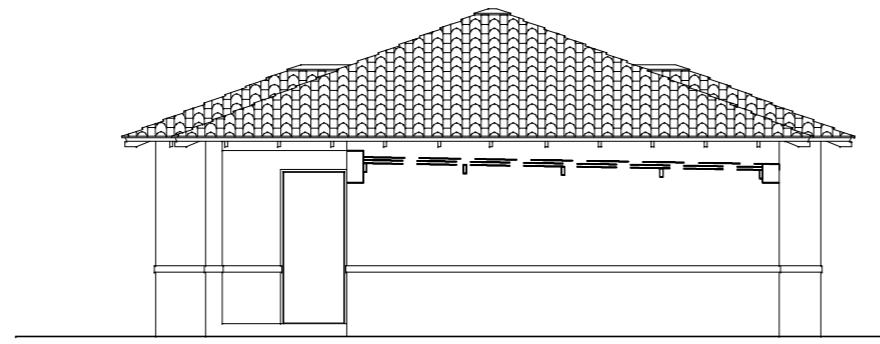


West Elev 1:100

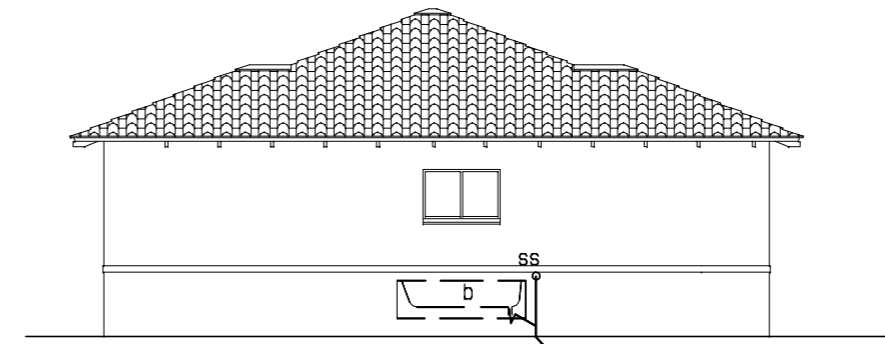

East Elev 1:100

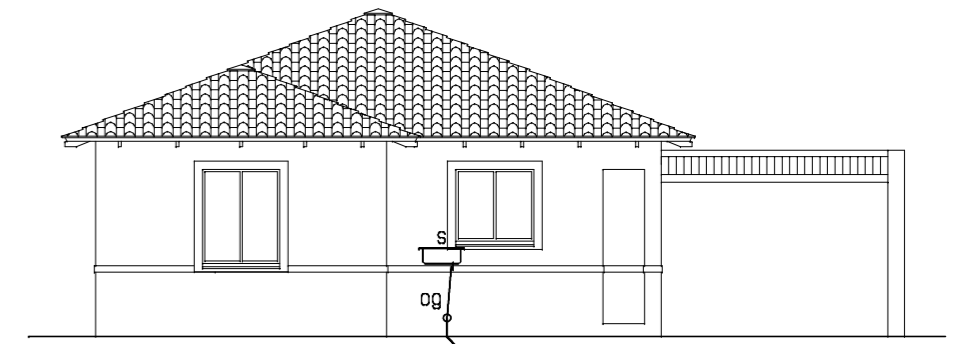


North Elevation 1:100

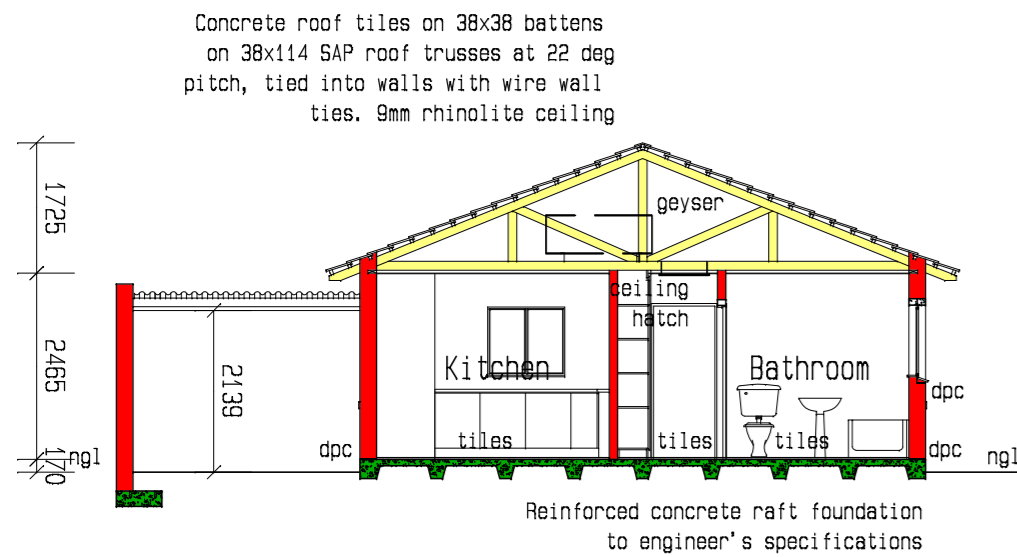


Section AA 1:100


1022	W1	qty:3			
1245	Description: Factory made steel window with red oxide finish Ironmongry: Ex-factory Glazing: clear				
1022	W2	qty:1	1022	W4	
676	Description: Factory made steel window with red oxide finish Ironmongry: Ex-factory Glazing: clear				
			654	Description: Factory made steel window with red oxide finish Ironmongry: Ex-factory Glazing: obscure	

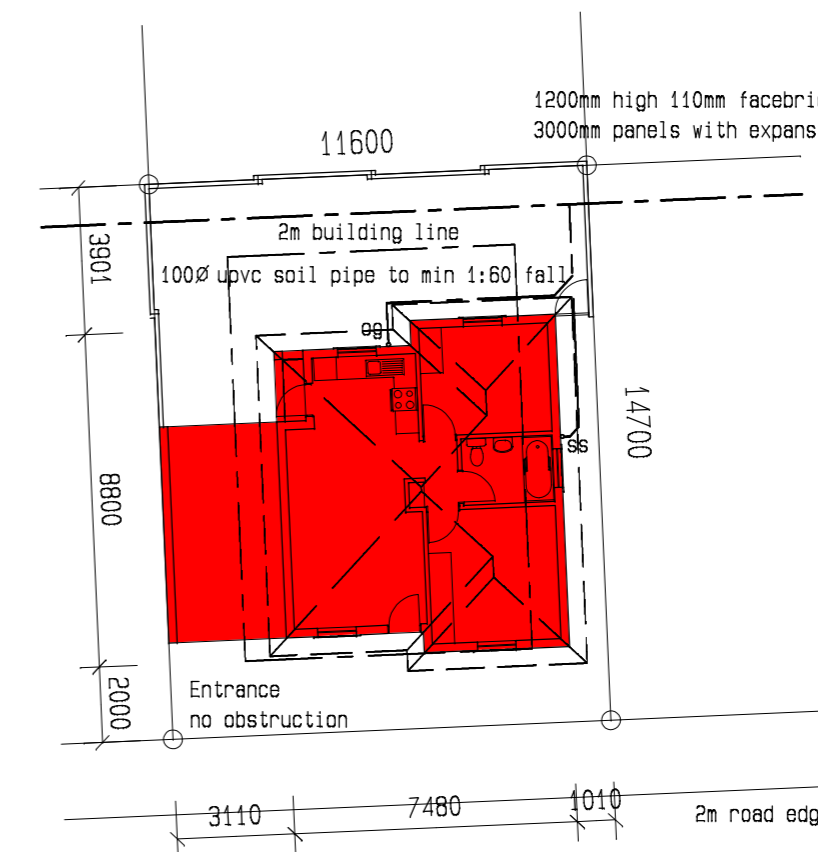


Site Plan 1:200

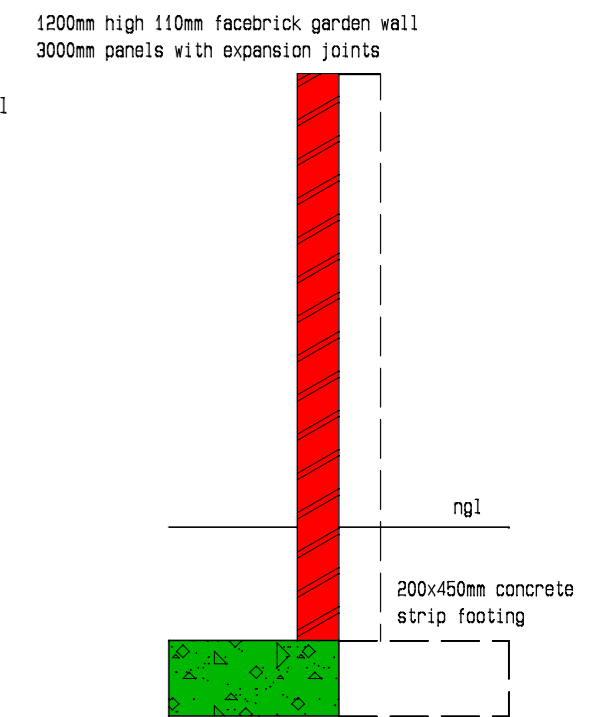

Boundary wall 1:20

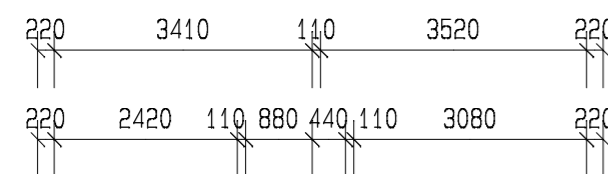

Electrical Plan 1:100

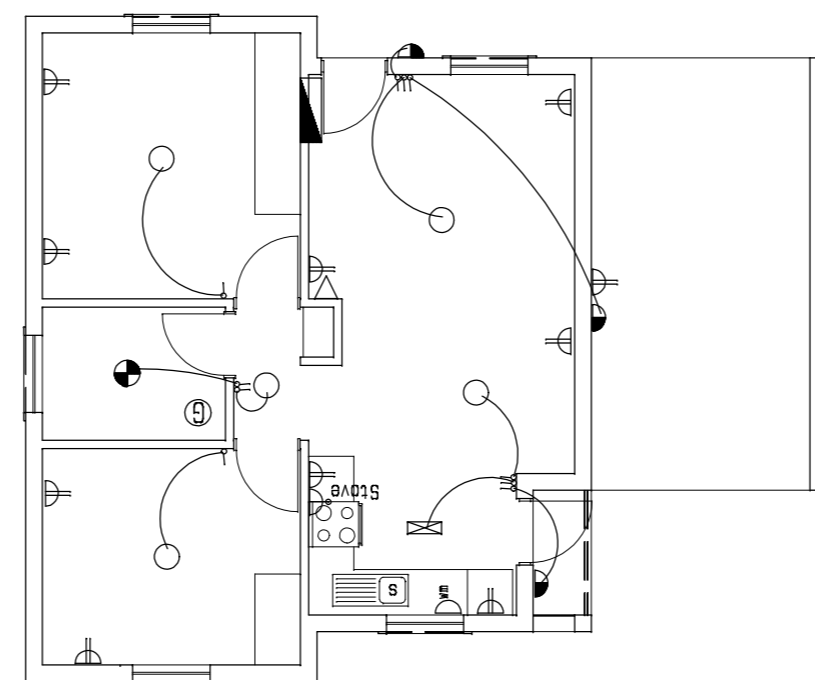


ELECTRICAL KEY:	
	Waterproof ceiling mounted fitting
	Waterproof wall mounted fitting 1900mm
	Standard ceiling mounted fitting
	Standard wall mounted fitting 1900mm
	Ceiling mounted fluorescent fitting
	Geyser point in roof volume
	Double 15A wall socket, 340mm or 1105mm
	Wall light switch 1105mm
	40A stove switch to left of stove 1105mm
	15A washing machine switch 1105mm, socket 340mm

Note:

- \*All differences between floor level inside and ground level outside min. 170
- \*Dpc's under all windows and at surface bed level
- \* Min IL height to be 450mm

PLANNING KEY:	Building area	60m <sup>2</sup>
	Garage/carport	18m <sup>2</sup>
	Total	78m <sup>2</sup>
	Coverage	32%
	FAR	0.3
	Single storey	

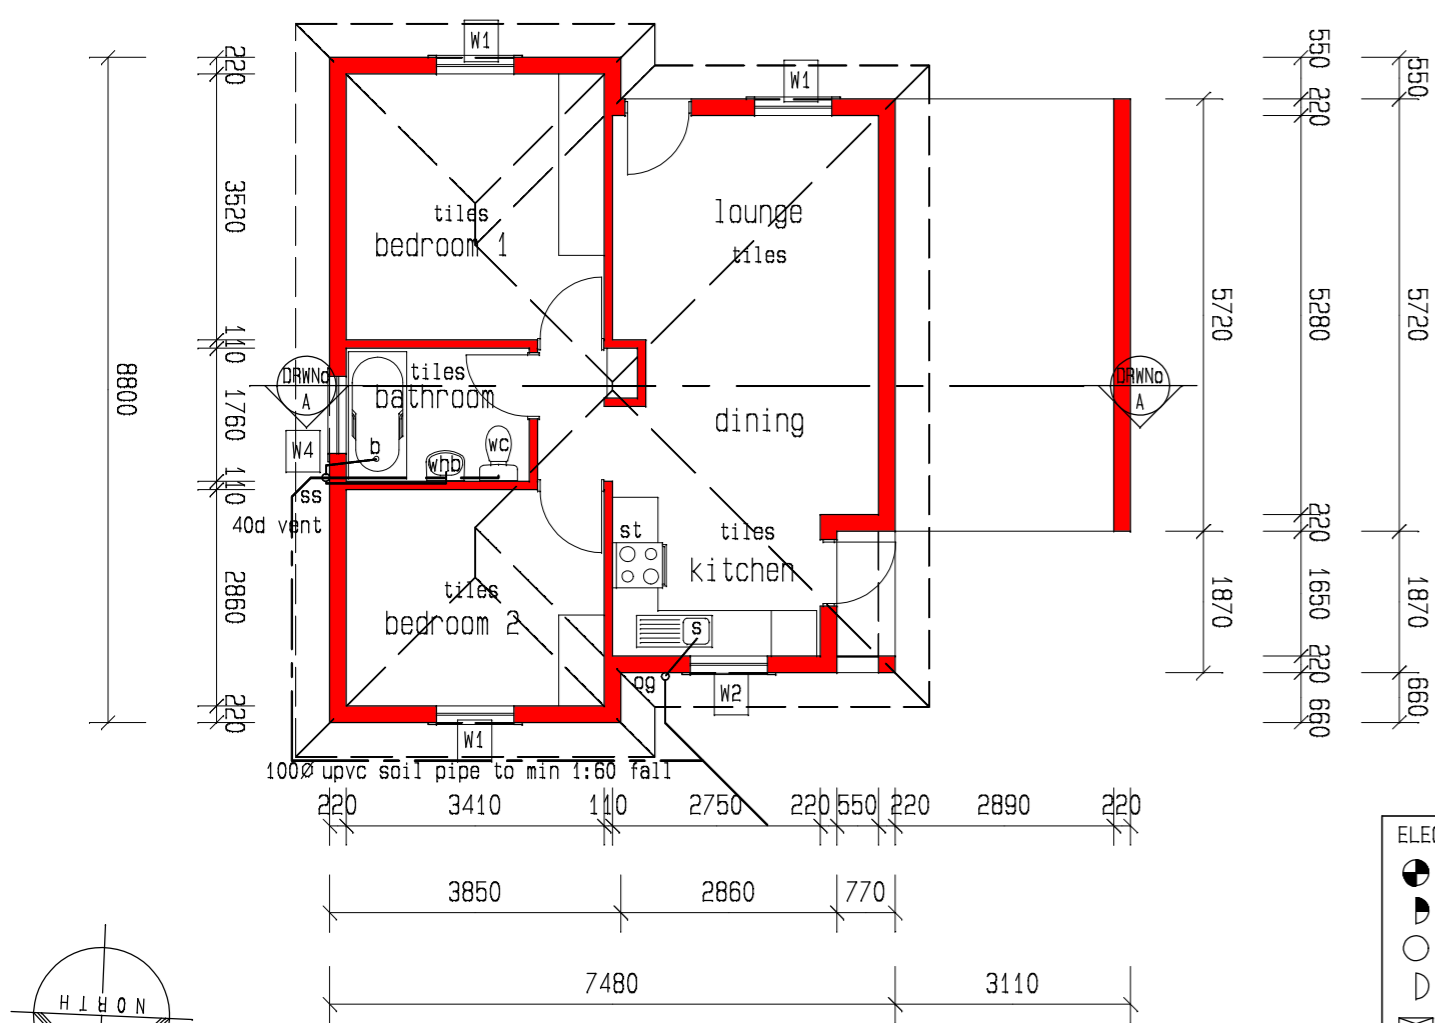

Plan 1:100

Typical type 5 unit on Ptn of Ptn 3,  
Enf 1948, Evander for Sikunye Holdings (Pty) Ltd



Drawn By: jd  
Date: 06 / 2014  
Project No: 2912

Drawing ref. no.

T5